


1-BED/1-BATH APARTMENT
 SQUARE FOOTAGE: 915 SF.
 TOTAL QUANTITY: 1

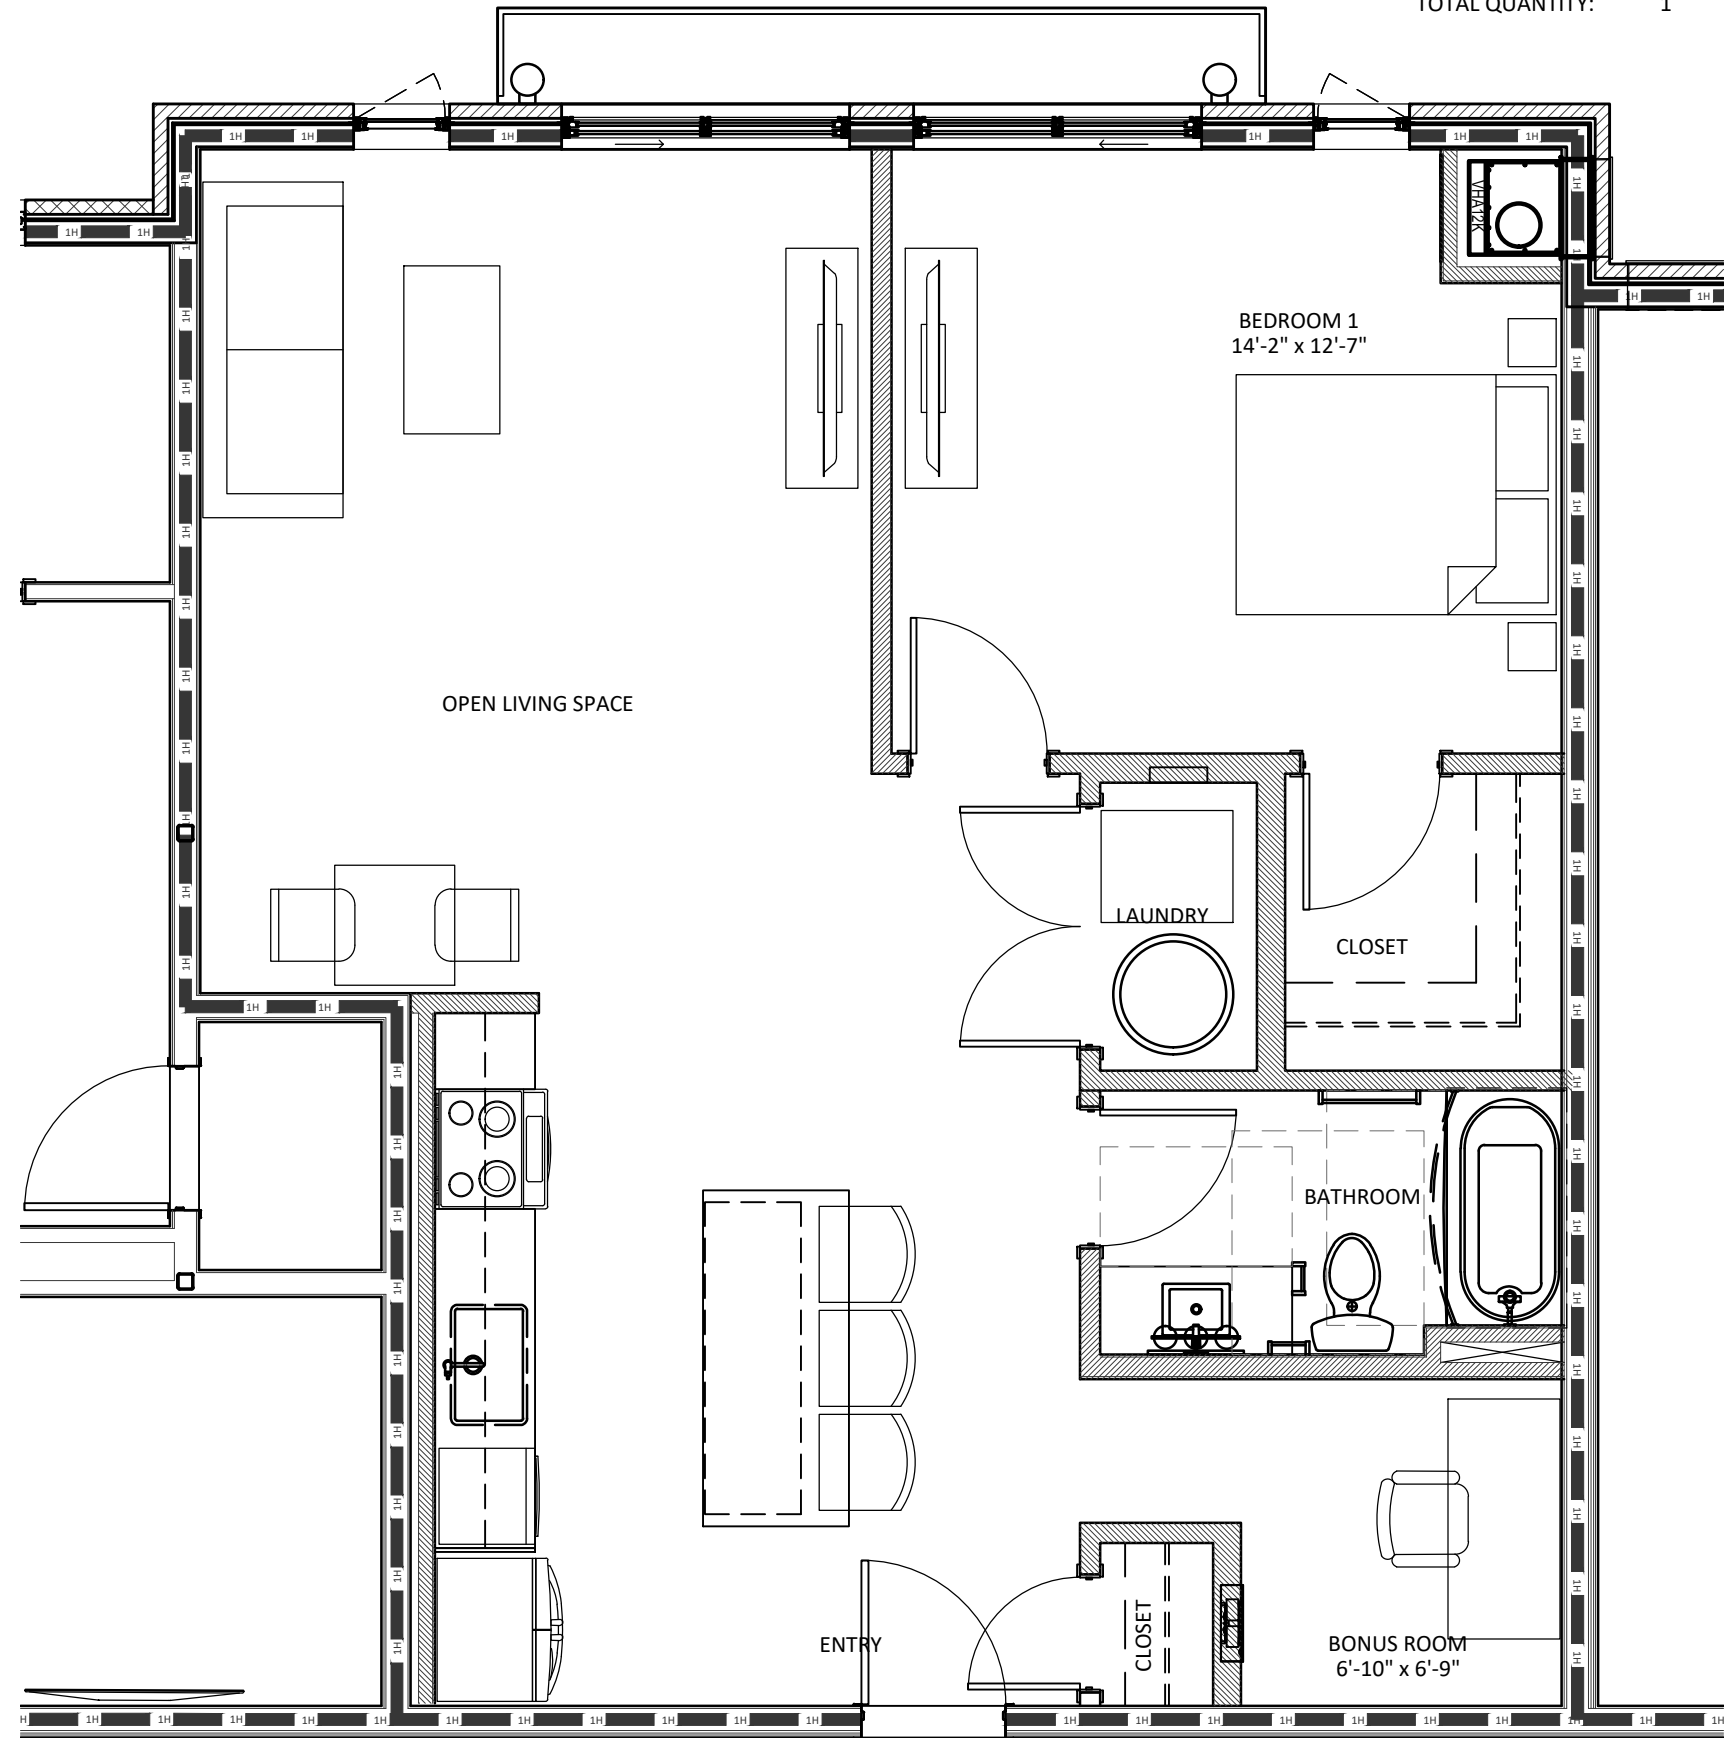

Architects, L.L.C.
 10020 Aurora-Hudson Rd
 Streetsboro, Ohio 44241
 PH: (330) 528-3500
 FX: (330) 528-0008
 www.geisco.net

Drawn By: BAJ
 Checked By: BAJ
 Project Number:

NOTICE
 THIS ARCHITECTURAL AND
 ENGINEERING DRAWING IS GIVEN IN
 CONFIDENCE. NO USE OR
 DISSEMINATION MAY BE MADE
 WITHOUT PRIOR WRITTEN CONSENT
 OF THE ARCHITECT. ALL RIGHTS ARE
 HEREBY SPECIFICALLY RESERVED.
 GEIS CONSTRUCTION

DATES AND REVISIONS
 6 June 2022
 PROGRESS PRINT

GEIS COMPANIES
 10020 Aurora-Hudson Rd
 Streetsboro, Ohio 44241
 PH: (330) 528-3500
 FX: (330) 528-0008
 www.geisco.net

WOODHILL APARTMENTS
 1862 E. 123rd Street
 CLEVELAND, OHIO

FLOOR PLAN
 UNIT TYPE:



FLOOR PLAN
 SCALE: 1/4" = 1'-0"

